

PROJECT: **BUILDING 900S AREA**  
Presidio of San Francisco, California

# Log of Monitoring Well 937GW105

PAGE 1 OF 1

Boring location: See Figure 5 \*

Date started: 6/19/01

Date finished: 6/19/01

Drilling method: Hand auger to 5 feet, then switch to Hollow stem auger

Logged by: C. Keane

Drilled by: Gregg Drilling


Coordinates: Northing: 481792.13

Easting: 1431588.68

Hammer weight/drop: 140lbs./36-inches

Hammer type: Automatic

Sampler: Split Spoon

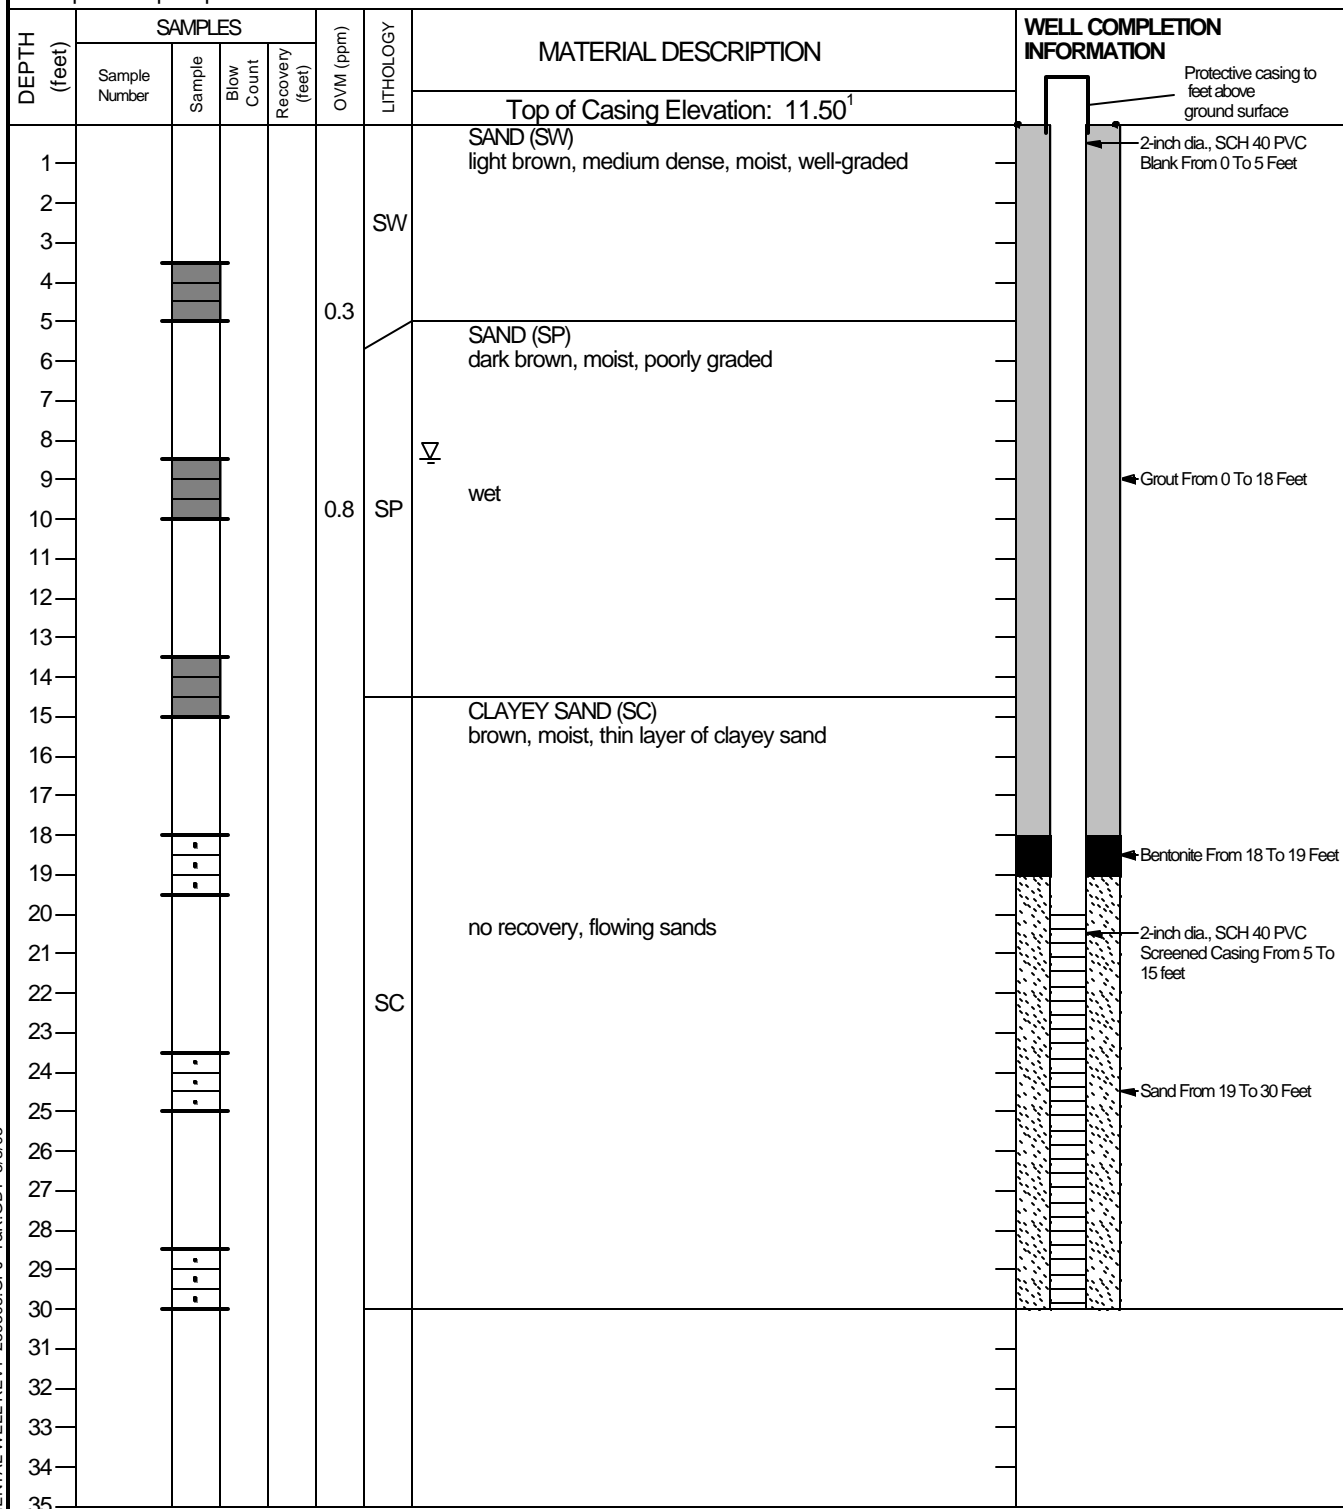

Boring terminated at 30 feet below ground surface. Boring converted to groundwater monitoring well. Groundwater encountered at 8.5 feet during drilling.

<sup>1</sup> Elevation based on 16 & 17 August 2001 survey by Towill, Inc. to Presidio Lower Low Water datum.

\* Draft Building 900s Area Construction Completion Report (Treadwell & Rollo, 2003).

**Treadwell & Rollo**

Project No.:

2893.08

Figure:

A-16

TEST ENVIRONMENTAL WELL REV1 289308.GPJ T&R.GDT 3/3/03